
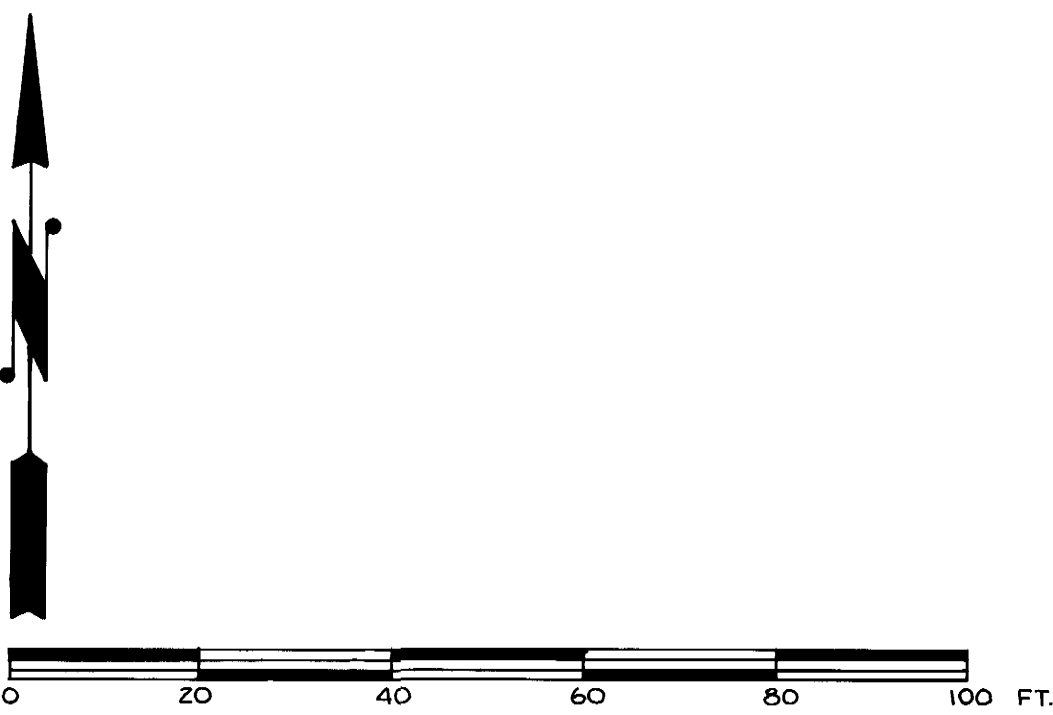


PARCEL MAP NO. 37-67

BEING A SUBDIVISION OF A PORTION OF THE
NORTHEAST 1/4 OF SECTION 8, T.5S.,
R.33E., M.D.M., IN THE COUNTY OF MONO,
STATE OF CALIFORNIA.

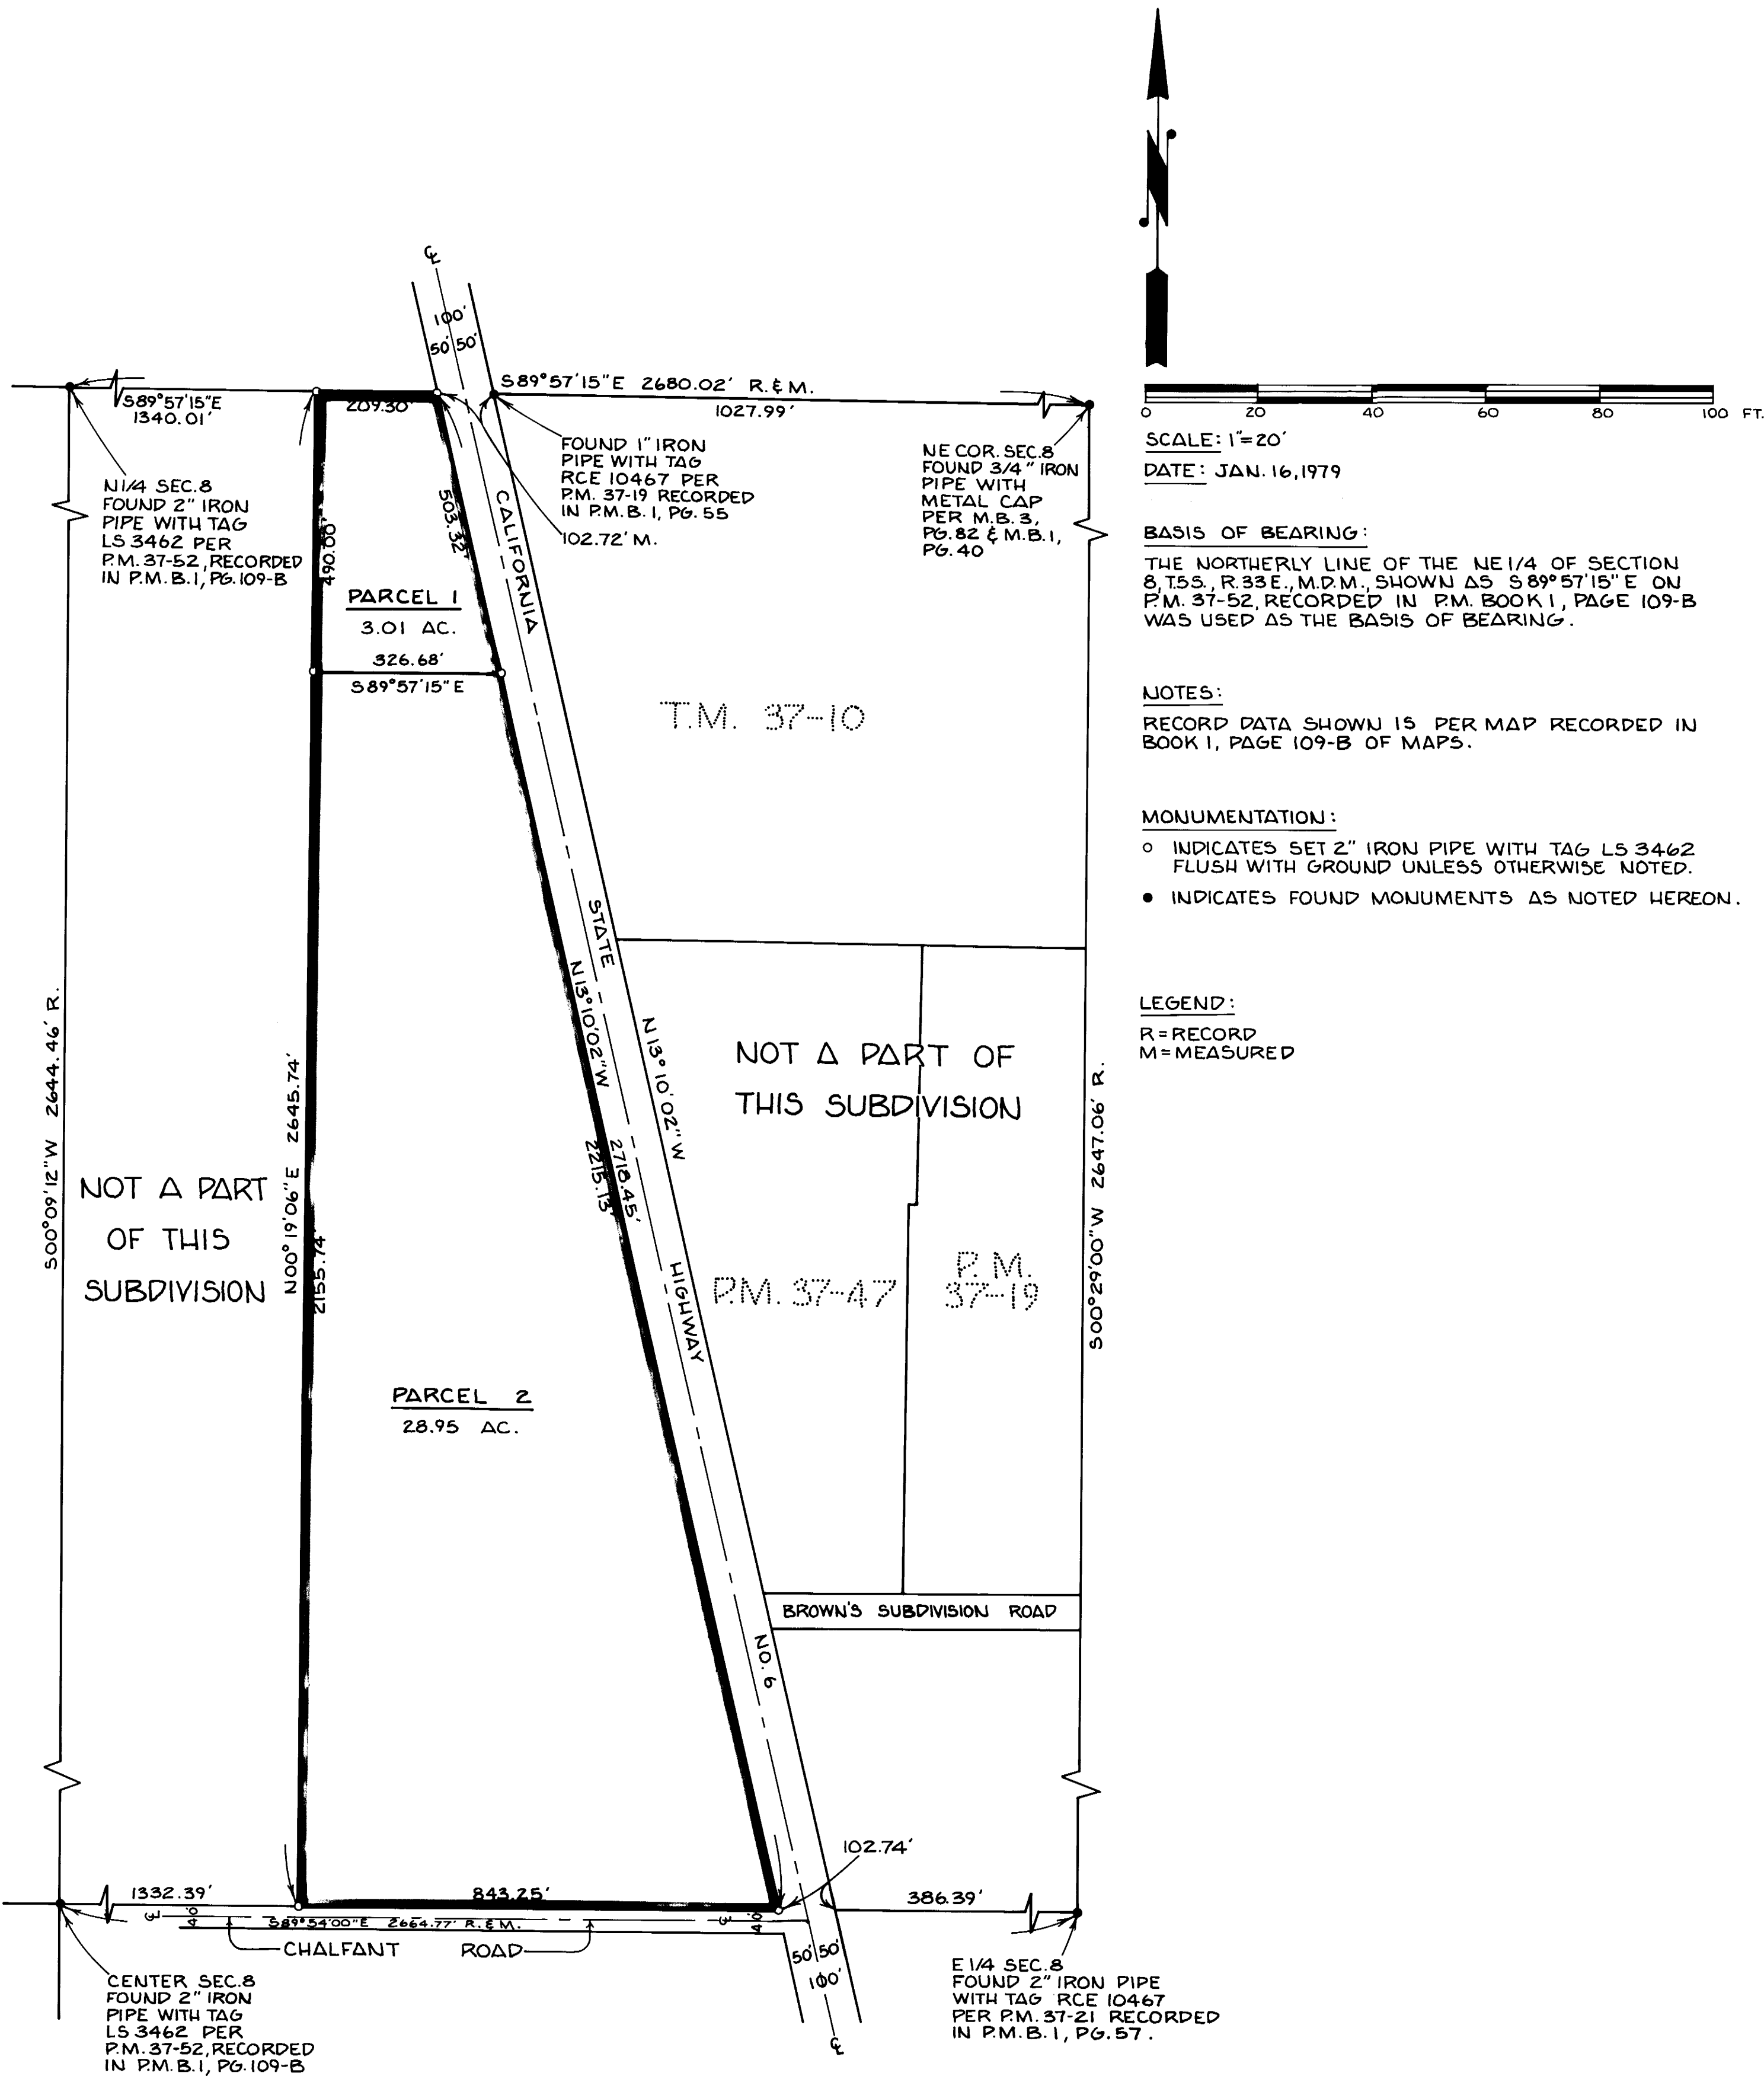

SCALE: 1"=20'
DATE: JAN. 16, 1979

BASIS OF BEARING:
THE NORTHERLY LINE OF THE NE 1/4 OF SECTION 8, T.5S., R.33E., M.D.M., SHOWN AS S 89° 57' 15" E ON P.M. 37-52, RECORDED IN P.M. BOOK 1, PAGE 109-B WAS USED AS THE BASIS OF BEARING.

NOTES:
RECORD DATA SHOWN IS PER MAP RECORDED IN BOOK 1, PAGE 109-B OF MAPS.

MONUMENTATION:
○ INDICATES SET 2" IRON PIPE WITH TAG LS 3462 FLUSH WITH GROUND UNLESS OTHERWISE NOTED.
● INDICATES FOUND MONUMENTS AS NOTED HEREON.

LEGEND:
R=RECORD
M=MEASURED

Vol. 2 P.M. Page 6-A